



SCALE: 1"=40' HREF

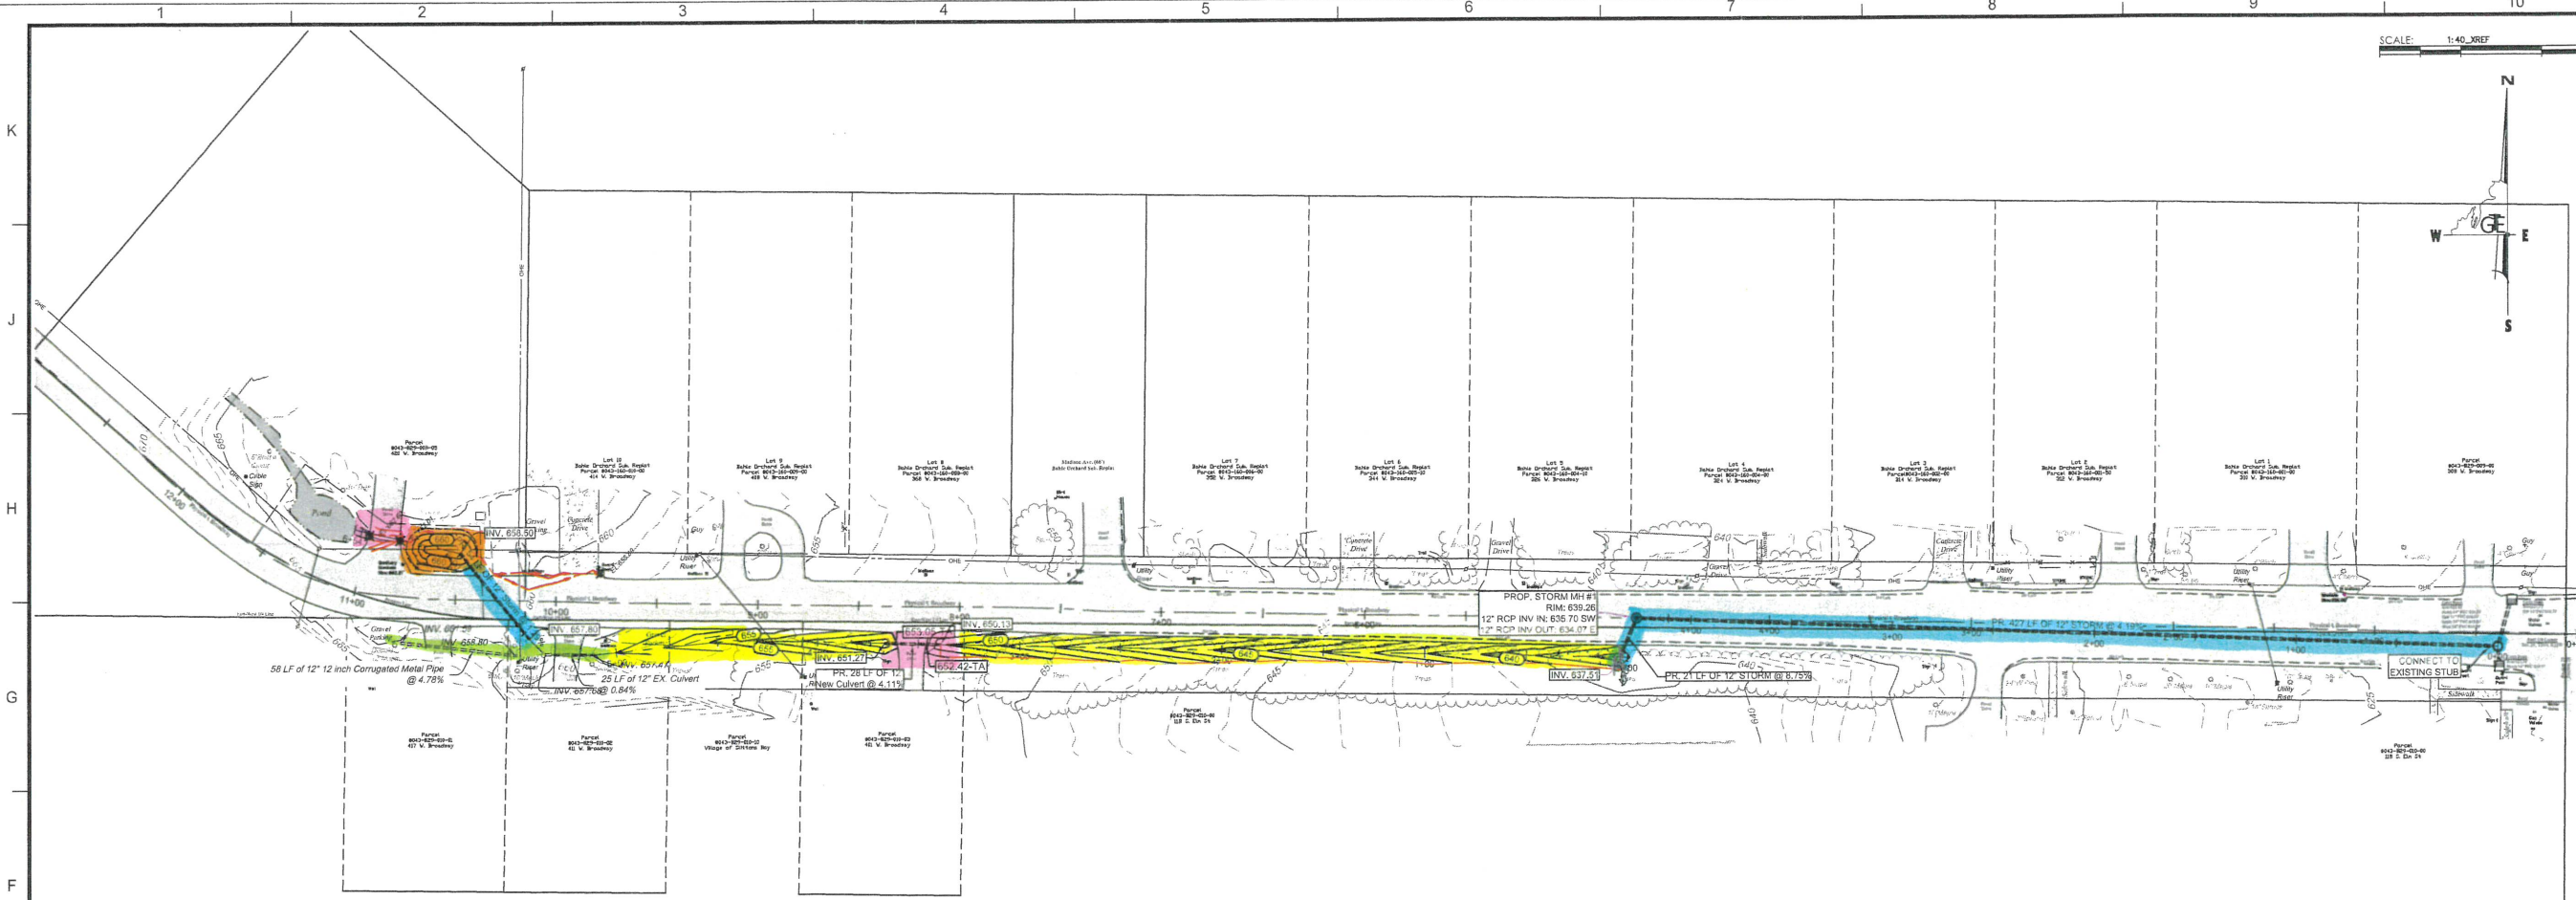


- = NEW CULVERT
- = EXISTING CULVERT
- = DITCHING
- = NEW 12" STORM PIPE
- = NEW BASIN

South Ditch
Horizontal Scale: 1" = 40'
Vertical Scale: 1" = 10'

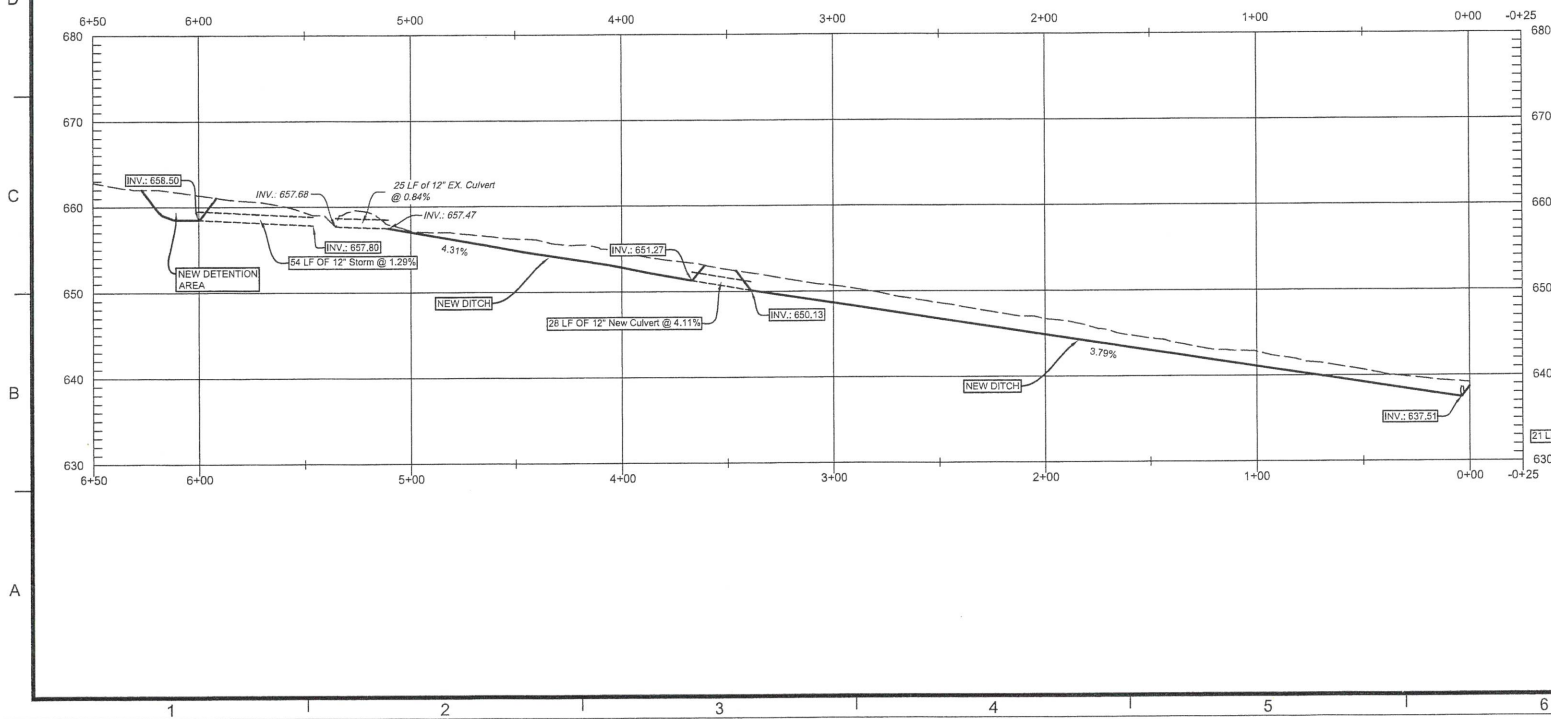


PROP. STORM
Horizontal Scale: 1" = 40'
Vertical Scale: 1" = 10'

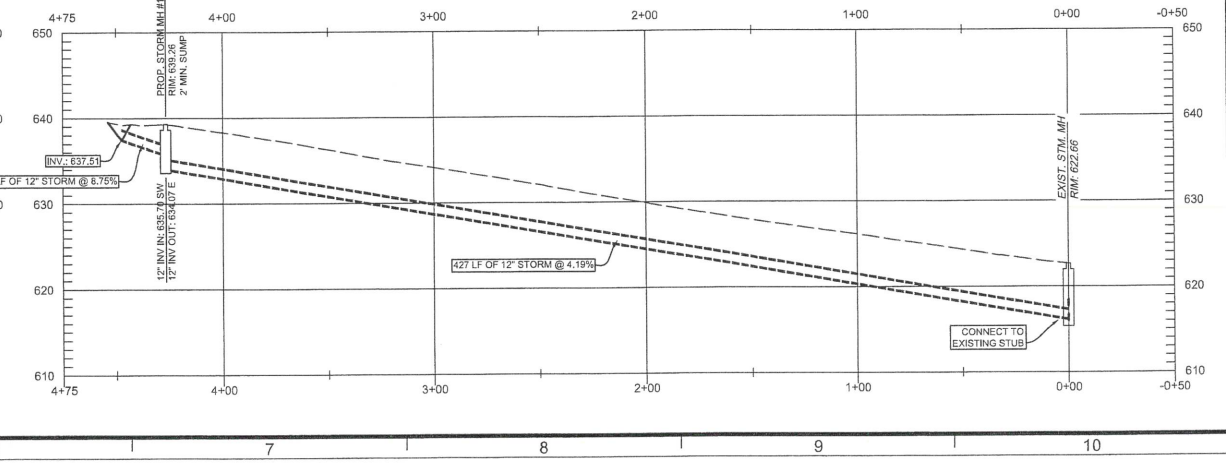

GRAND TRAVERSE ENGINEERING, LLC.
Civil Engineering
Planning
Surveying
Construction Services

PO Box 227
Traverse City, MI 49685-0227
Phone: 231-218-4986
Email: jett@grandtraverseeng.com

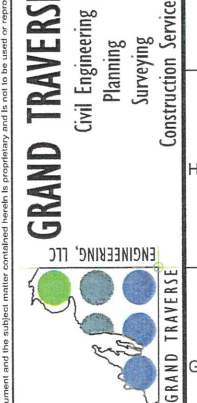

REV. NO.	REVISION DESCRIPTION	DATE

VILLAGE OF SUTTONS BAY
BROADWAY STREET DRAINAGE
SECTION 29, T30N, R11W,
VILLAGE OF SUTTONS BAY
LEELANAU COUNTY, MICHIGAN

DATE:	SEPTEMBER 8, 2020
GTE PROJ. #:	20009
DRAWN:	JAC
DESIGNED:	JAC
CHECKED:	JAC
PROJ. MGR.:	JAC

PLAN
&
PROFILE

CS-201
SHEET 7 OF XX

COPYRIGHT 2020 © Grand Traverse Engineering, LLC. ALL RIGHTS RESERVED. This Document and the subject matter contained herein is proprietary and is not to be used or reproduced without the written permission of Grand Traverse Engineering, LLC.