


FREERY HEREDIN \\srs-jrc\cadd\Sub\Map\Knowledge of SUTTONS BAY\2021115\Bayside Bay Stream Restoration\CADD\Design\Sheet\C-01_Plan View.dwg - 11/20/2022



PRELIMINARY

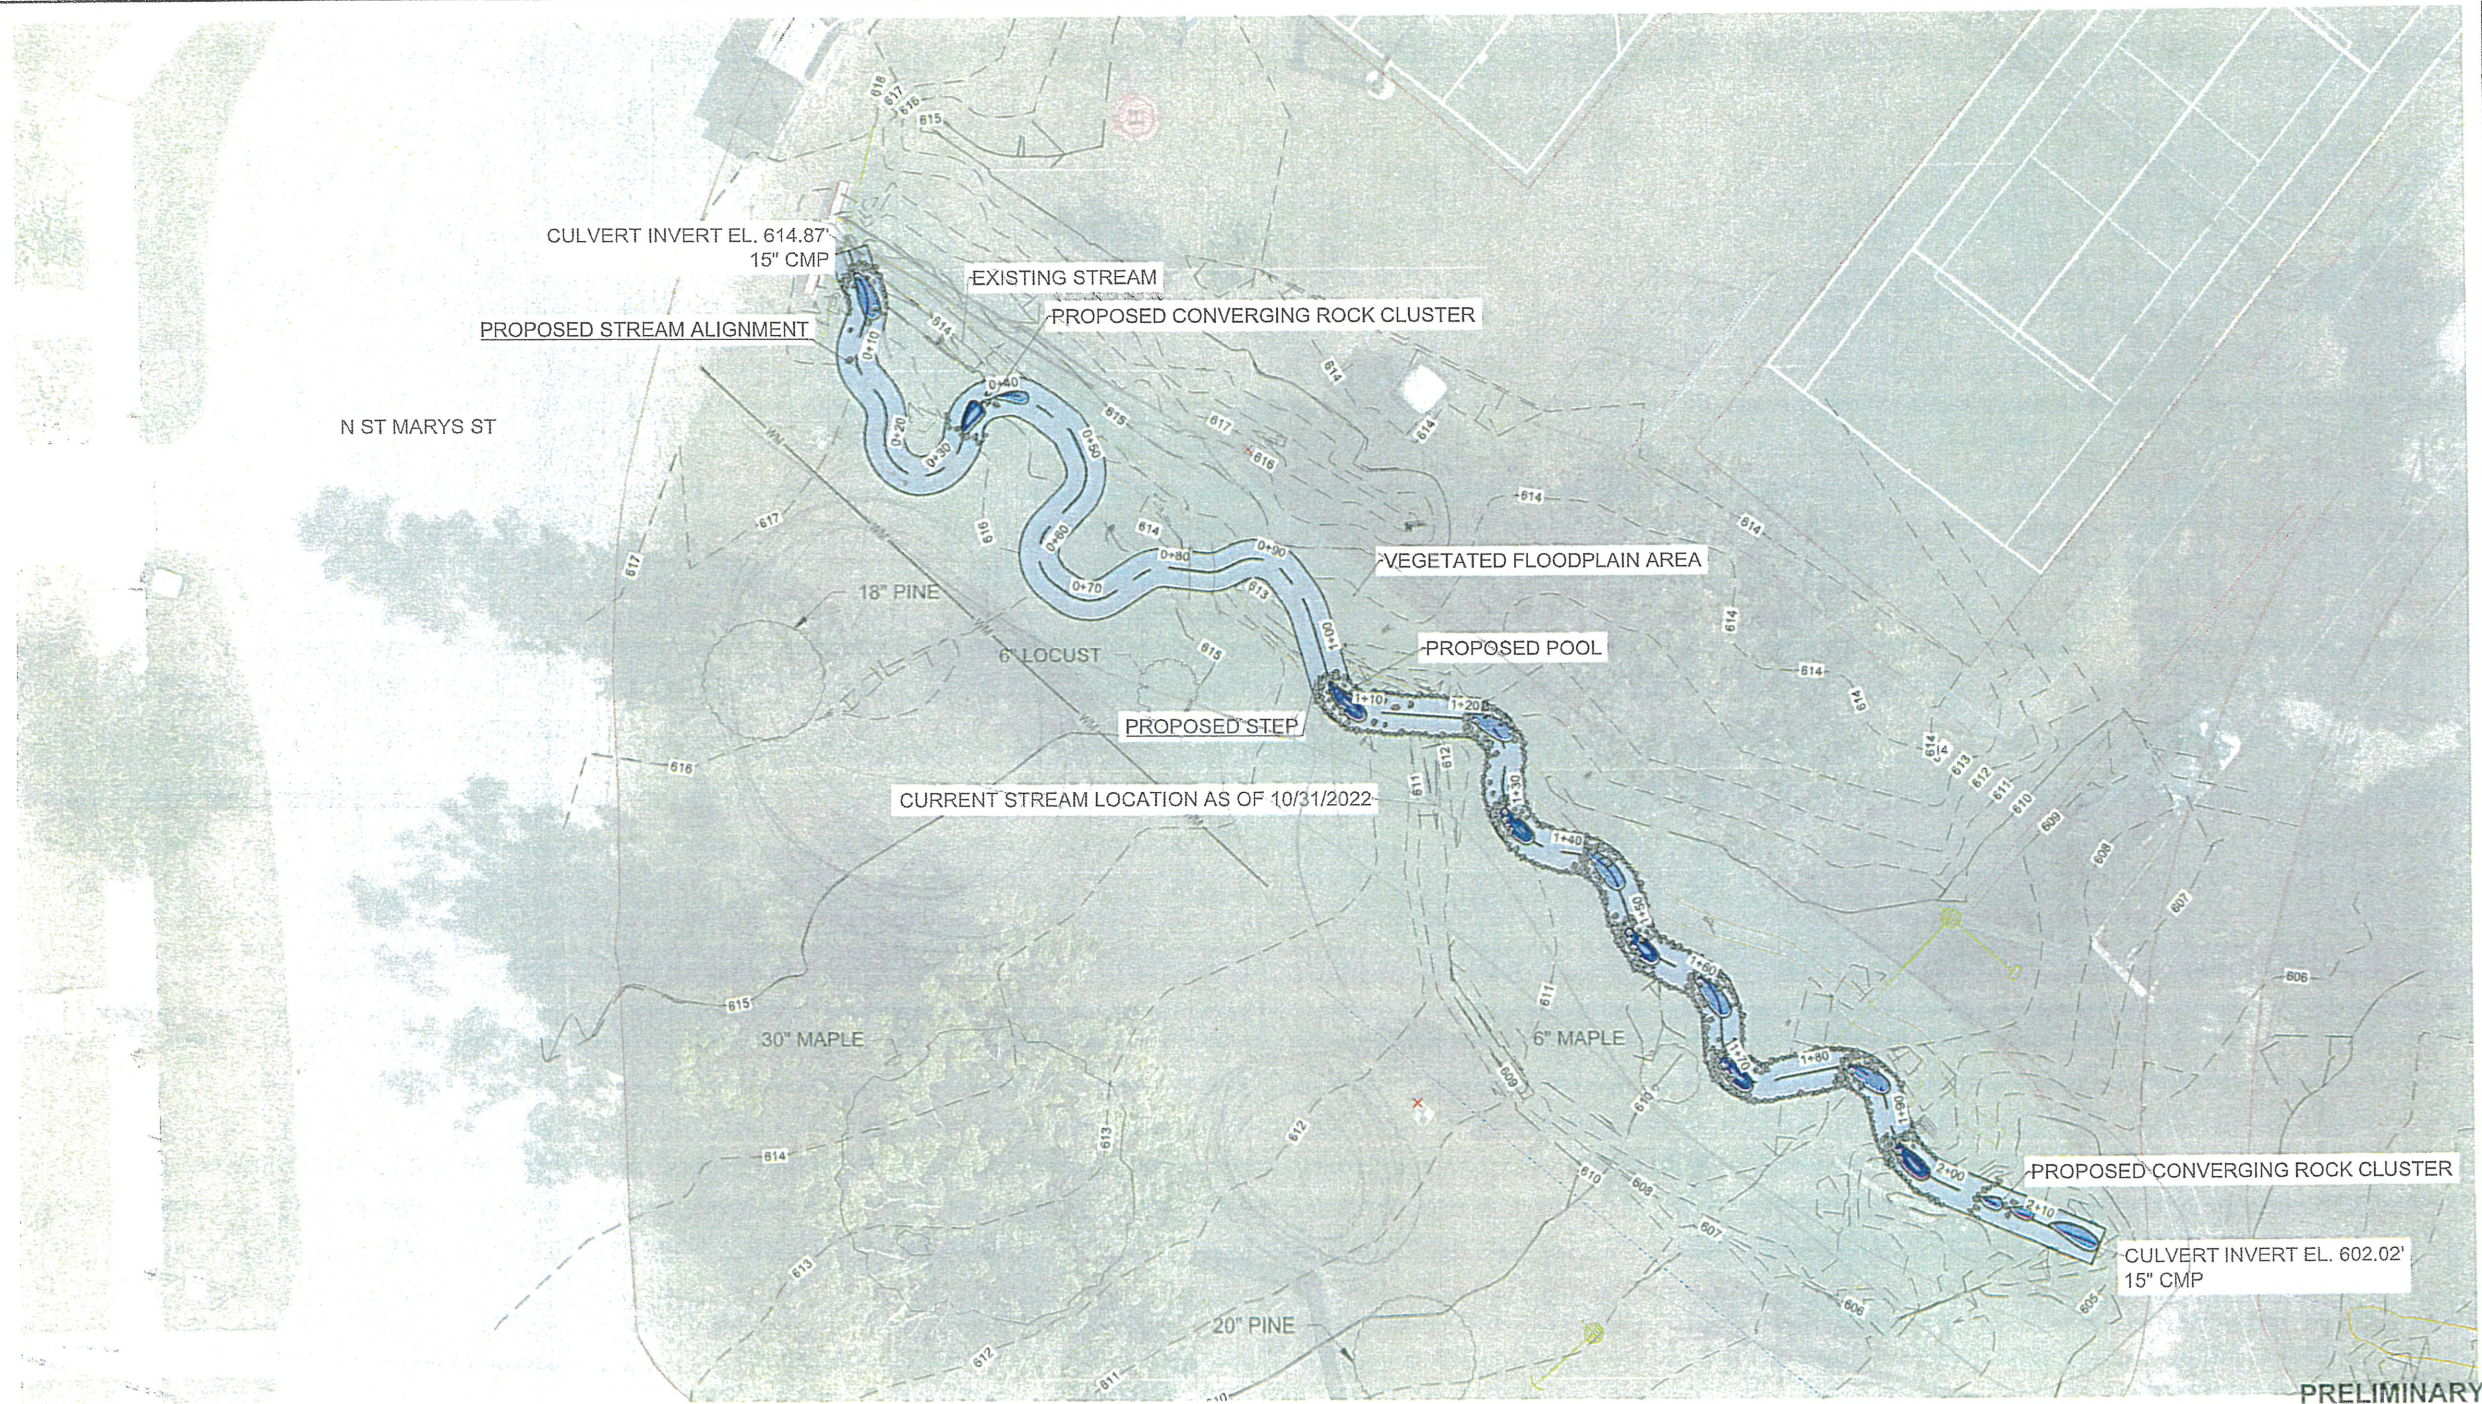

Attention:
 If this scale bar does not measure 1" then drawing is not original scale.

DRAFT

Designed: SHP
 Drawn: MLF
 Checked:
 Approved:
 P.E. No:
 GEI Project



VILLAGE OF SUTTONS BAY

SUTTONS BAY STREAM RESTORATION

SUTTONS BAY
 LEELANAU COUNTY, MICHIGAN

NO	DATE	ISSUE/REVISION	APP
0	11/21/2022	PRELIMINARY PLAN	

SHEET NAME
C-01 CONCEPTUAL PLAN VIEW

SHEET NO.
