


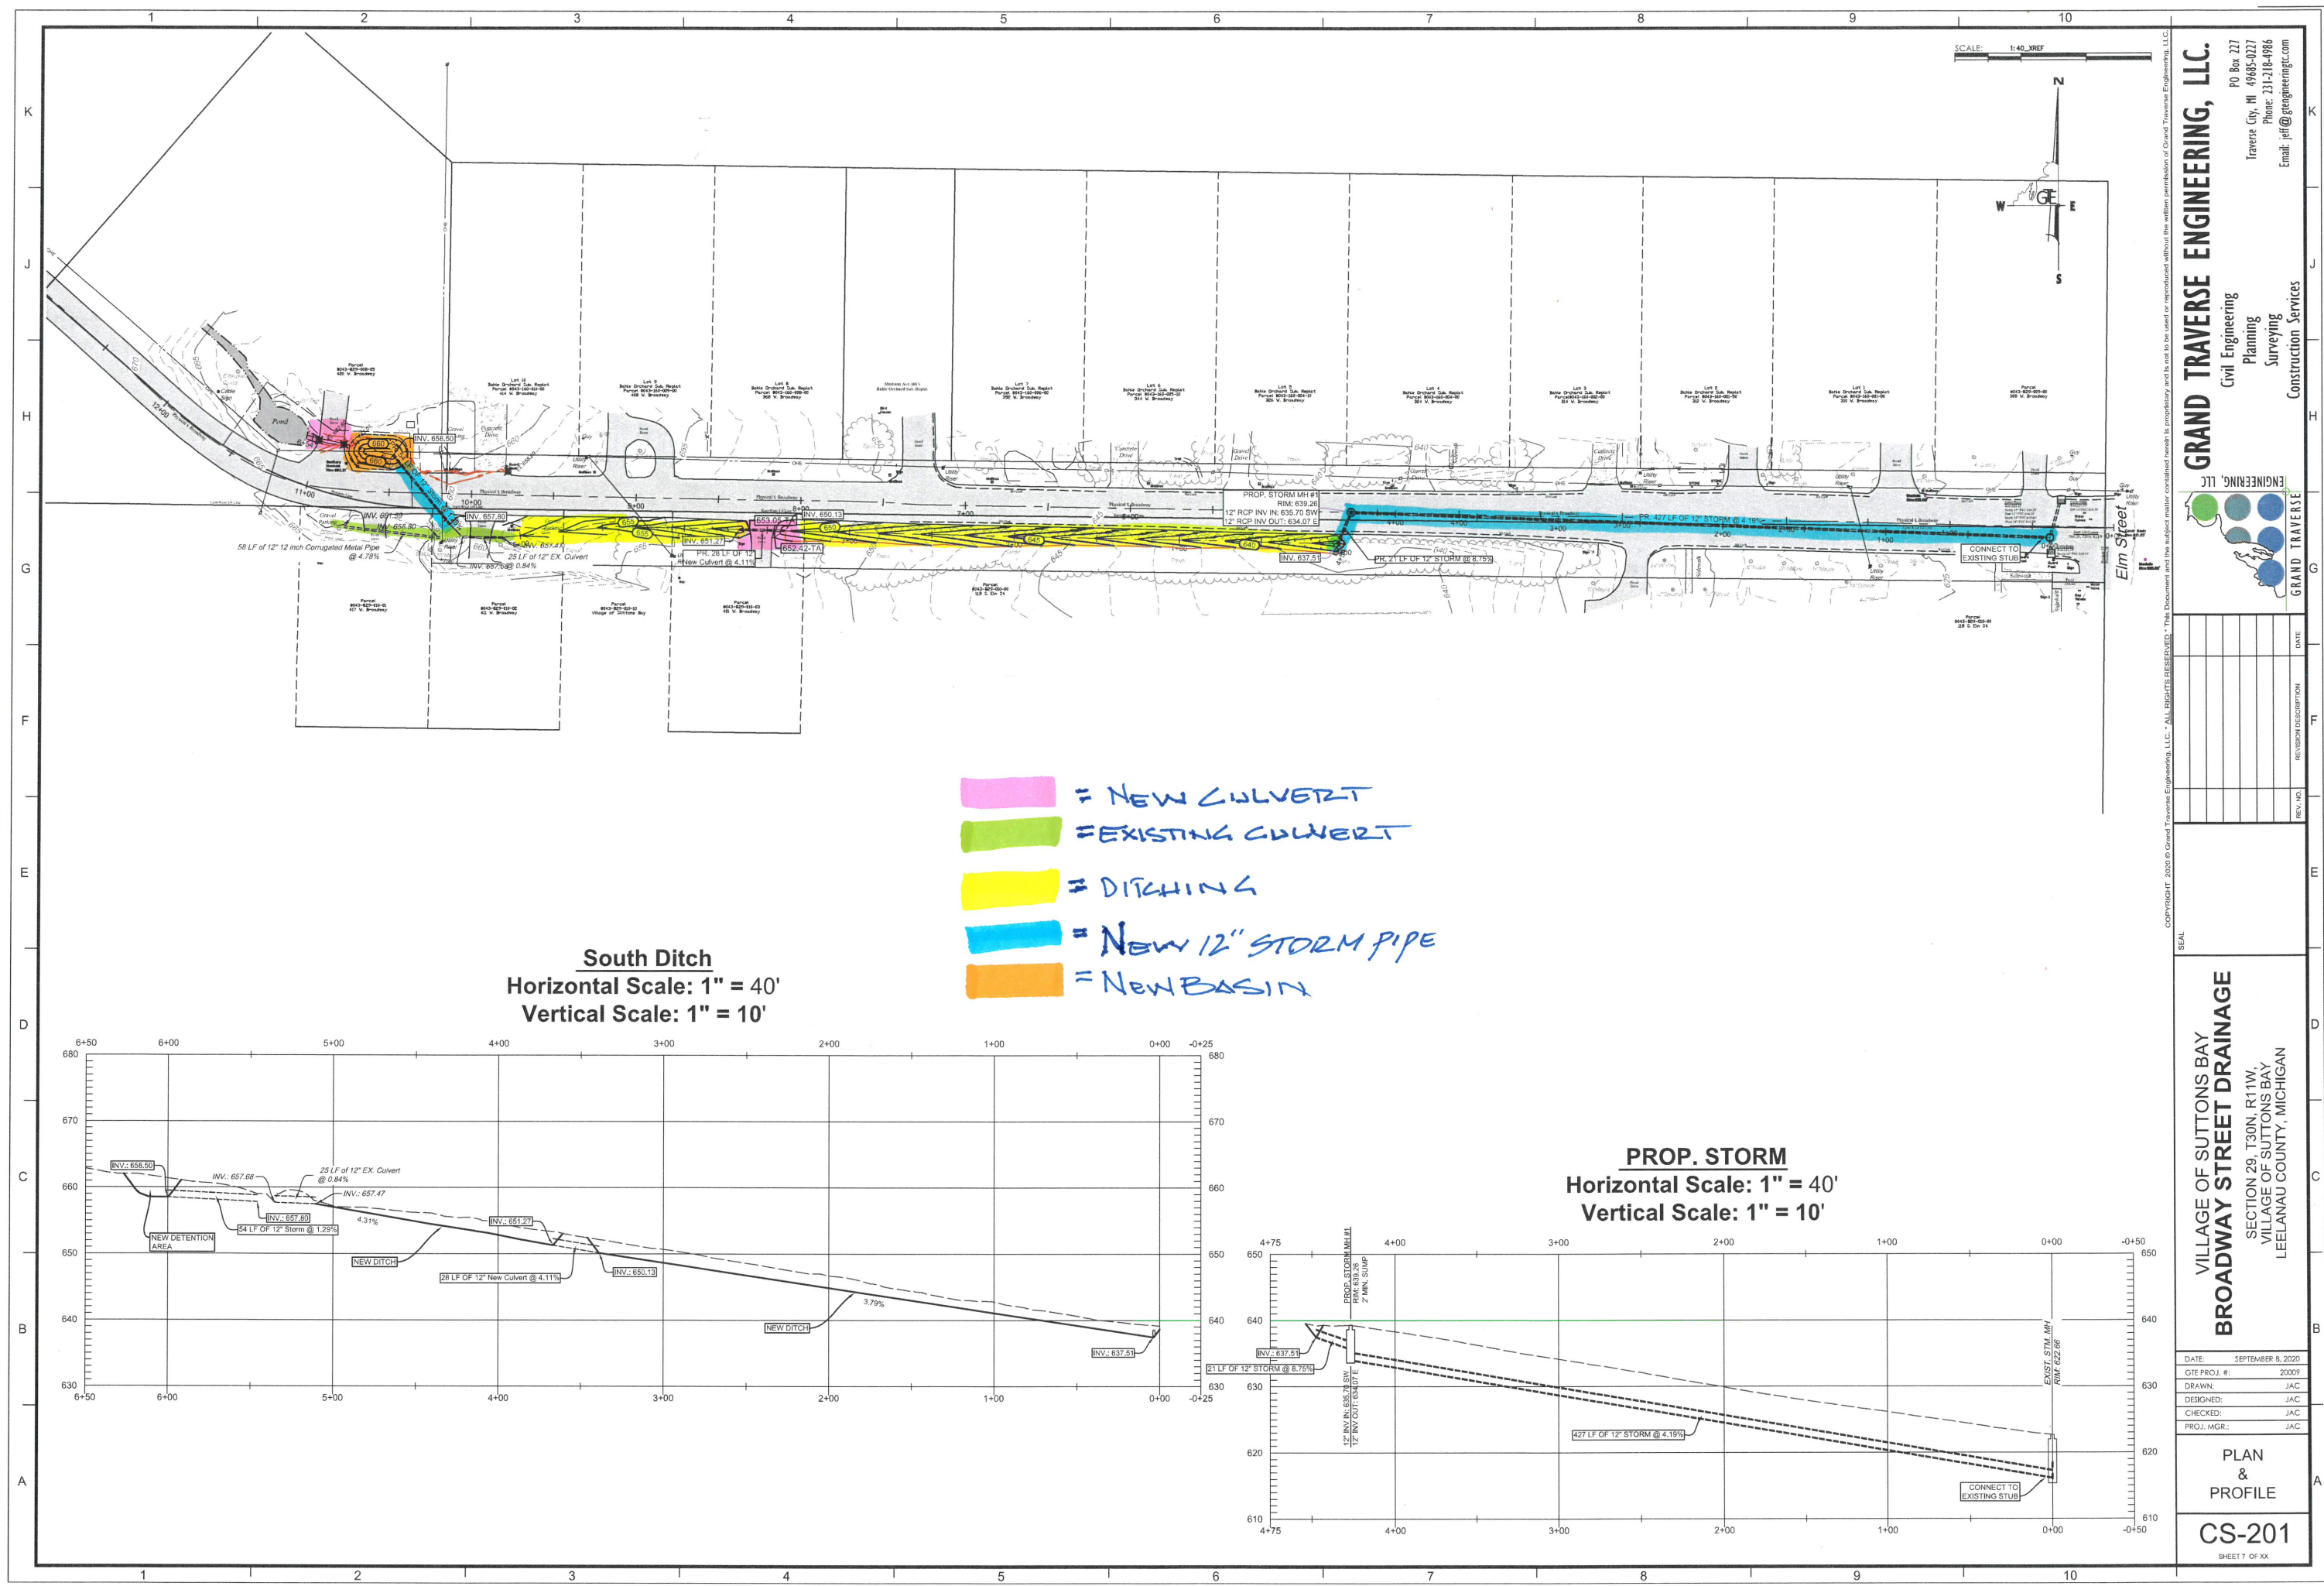

- [Pink Box] = NEW CULVERT
- [Green Box] = EXISTING CULVERT
- [Yellow Box] = DITCHING
- [Blue Box] = NEW 12" STORM PIPE
- [Orange Box] = NEW BASIN

South Ditch
Horizontal Scale: 1" = 40'
Vertical Scale: 1" = 10'

PROP. STORM
Horizontal Scale: 1" = 40'
Vertical Scale: 1" = 10'

GRAND TRAVERSE ENGINEERING, LLC.
Civil Engineering
Planning
Surveying
Construction Services

PO Box 227
Traverse City, MI 49685-0227
Phone: 231-218-4986
Email: jef@grandtraverseeng.com

VILLAGE OF SUTTONS BAY
BROADWAY STREET DRAINAGE
SECTION 29, T30N, R11W,
VILLAGE OF SUTTONS BAY
LEELANAU COUNTY, MICHIGAN

DATE:	SEPTEMBER 8, 2020
GTE PROJ. #:	20009
DRAWN:	JAC
DESIGNED:	JAC
CHECKED:	JAC
PROJ. MGR.:	JAC

PLAN & PROFILE

CS-201
SHEET 7 OF XX